


DBILLING
c:\cadd\design\774645es.407
01/22/01 12:46:50
STARTING DATE: 11/12/99
DRAWN BY: D. BILLINGSLEY
DATE LAST REV.:
ENGR. CHK. BY: J. JENKINS
DRAFT. CHK. BY:
INITIATOR: J. JENKINS
PROJ. MGR.: J. YACOB
PROJ. NO.: 774645
DWG. NO.: ...774645es.407

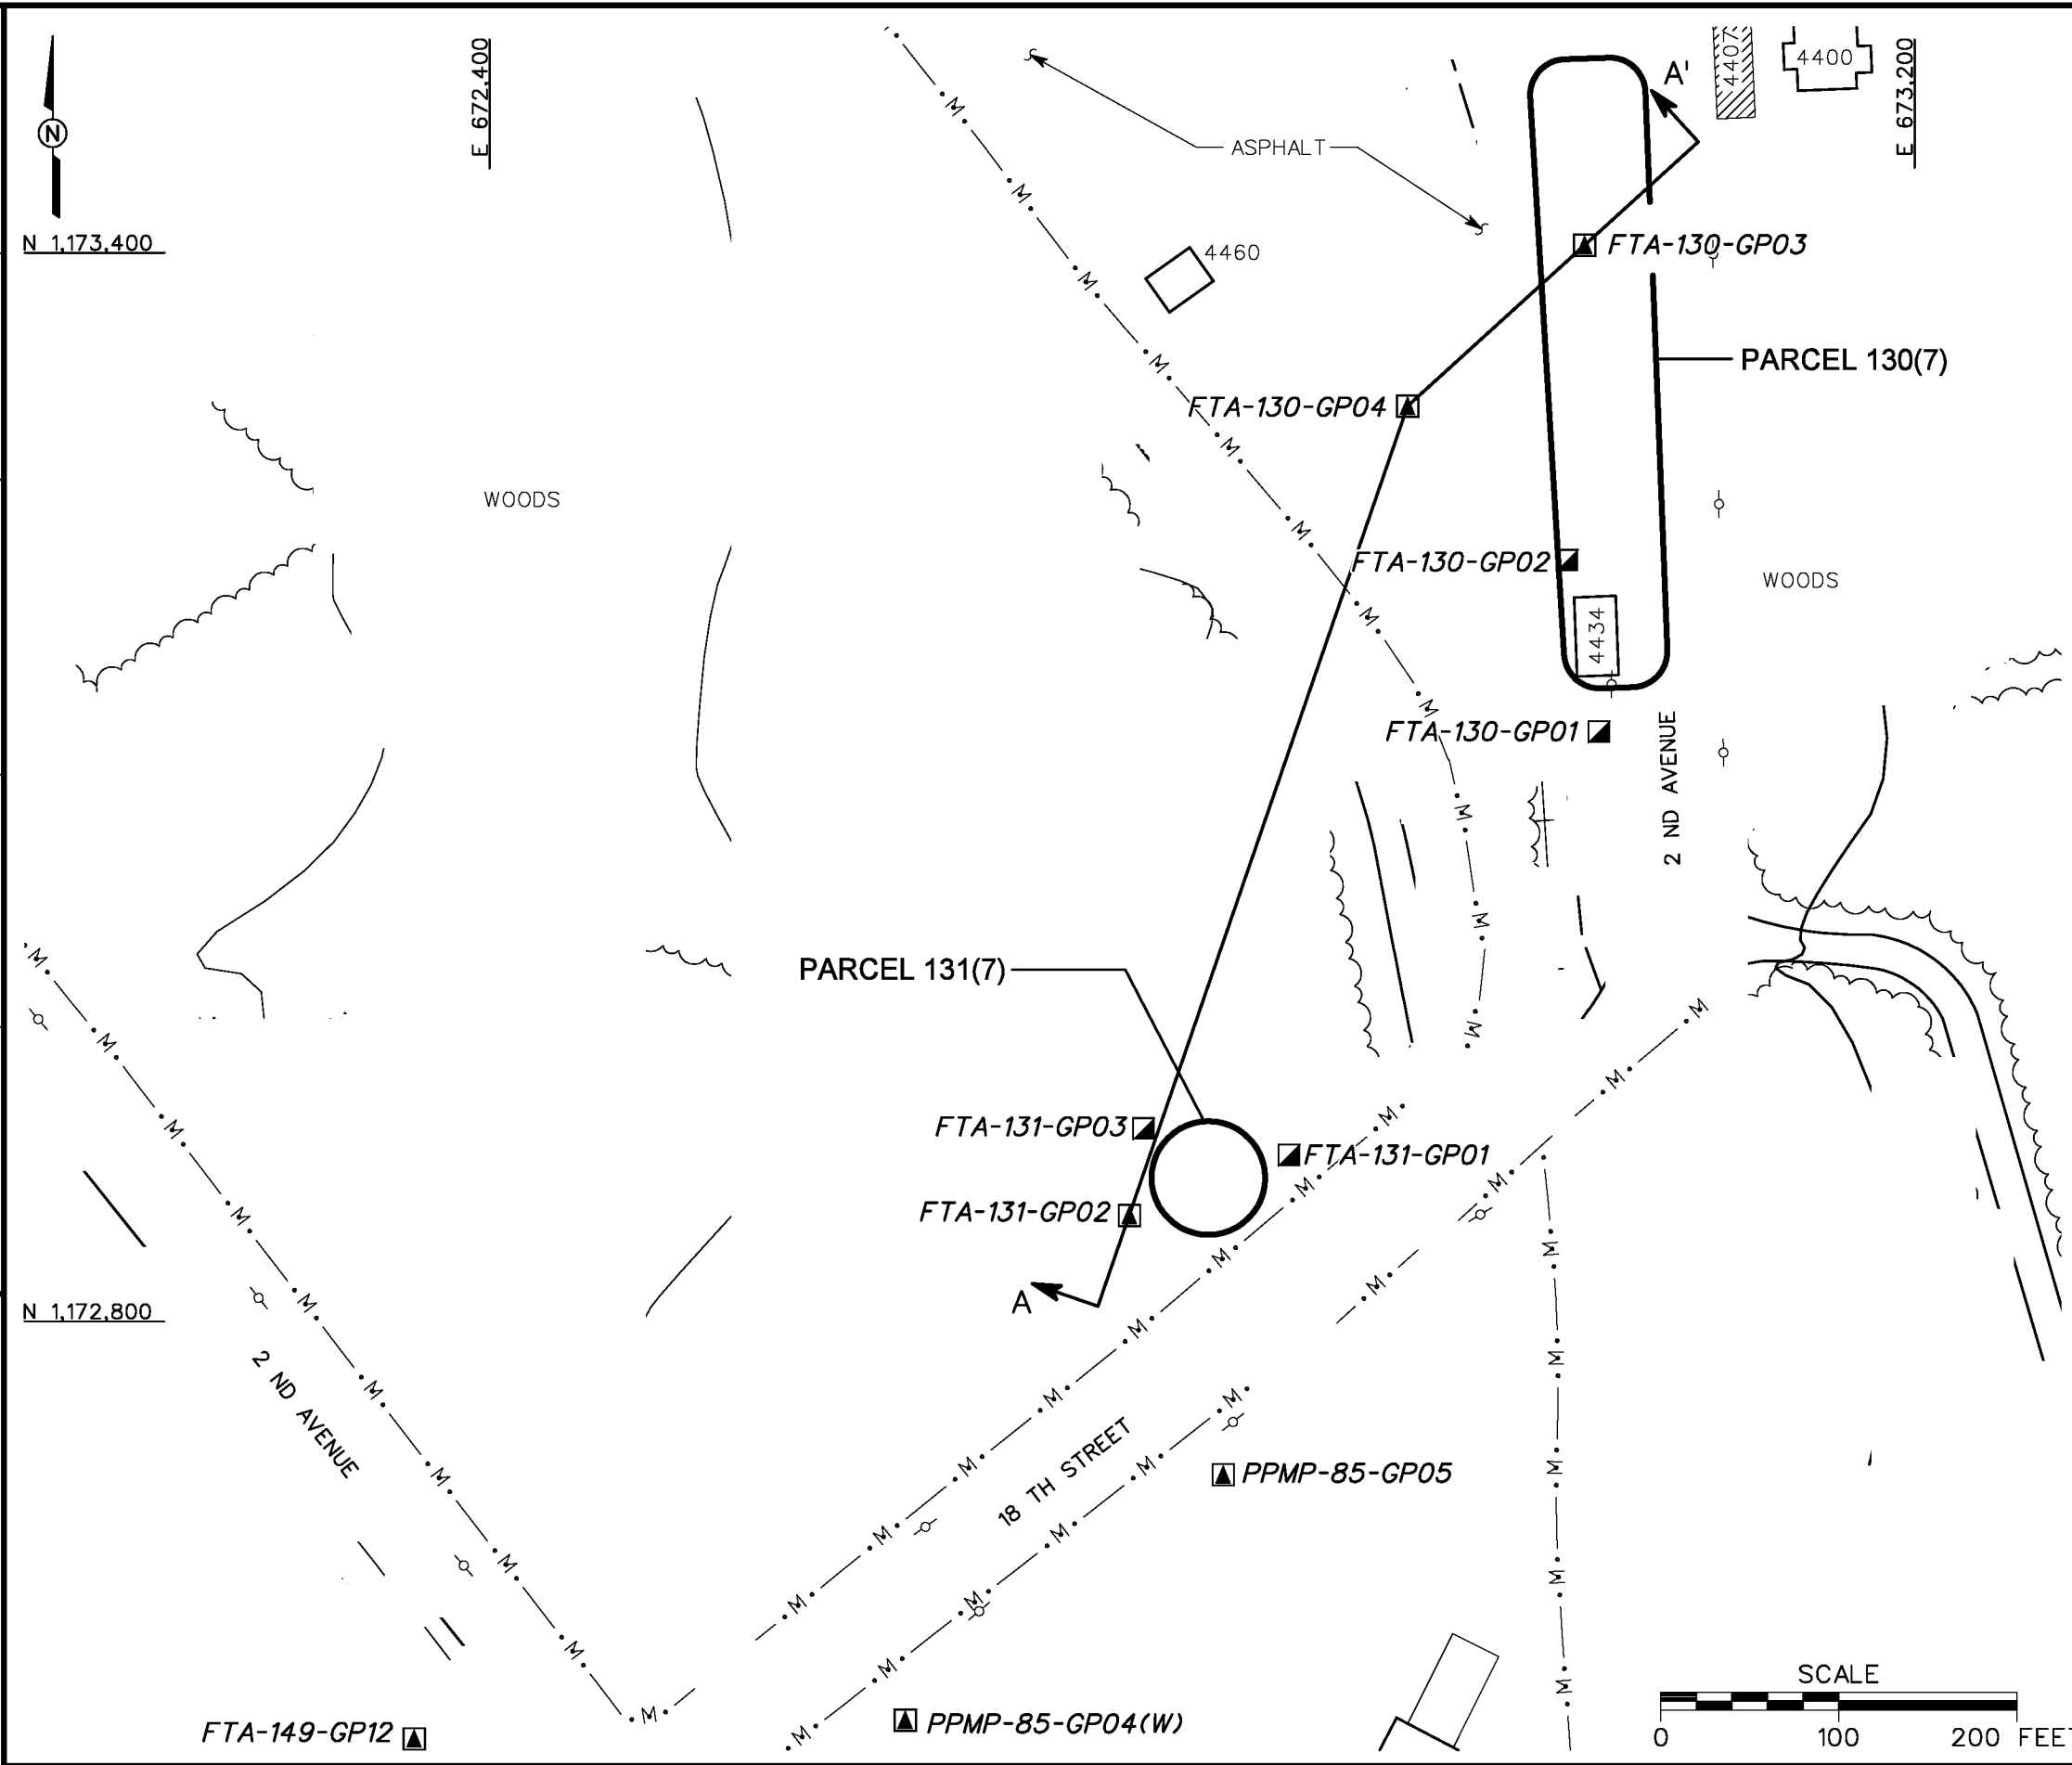

LEGEND

- UNIMPROVED ROADS AND PARKING
- PAVED ROADS AND PARKING
- BUILDING
- FORMER BUILDING LOCATION
- TOPOGRAPHIC CONTOURS (CONTOUR INTERVAL - 5 FOOT)
- TREES / TREELINE
- PARCEL BOUNDARY
- BRIDGE
- CULVERT WITH HEADWALL
- SURFACE DRAINAGE / CREEK
- MANMADE SURFACE DRAINAGE FEATURE
- FENCE
- RAILROAD
- UTILITY POLE
- SURFACE AND SUBSURFACE SOIL SAMPLE LOCATION
- GROUNDWATER, SURFACE AND SUBSURFACE SOIL SAMPLE LOCATION
- CROSS SECTION LOCATION

FIGURE 4-1
GEOLOGIC CROSS SECTION
LOCATION
FORMER QUARTERMASTER'S
GASOLINE STORAGE AREA
PARCEL 130(7) AND VICINITY

U. S. ARMY CORPS OF ENGINEERS
MOBILE DISTRICT
FORT McCLELLAN
CALHOUN COUNTY, ALABAMA
Contract No. DACA21-96-D-0018

IT CORPORATION
A Member of The IT Group